

20 Booths  
@ 2.4m W x 1.8m D



1 Booth  
@ 4.8m W x 2.4m D




12 Floor Spaces  
@ 2.4m W x 1.8m D



10 Floor Spaces  
@ 2m W x 1.8m D



# Main Auditorium Annesbrook

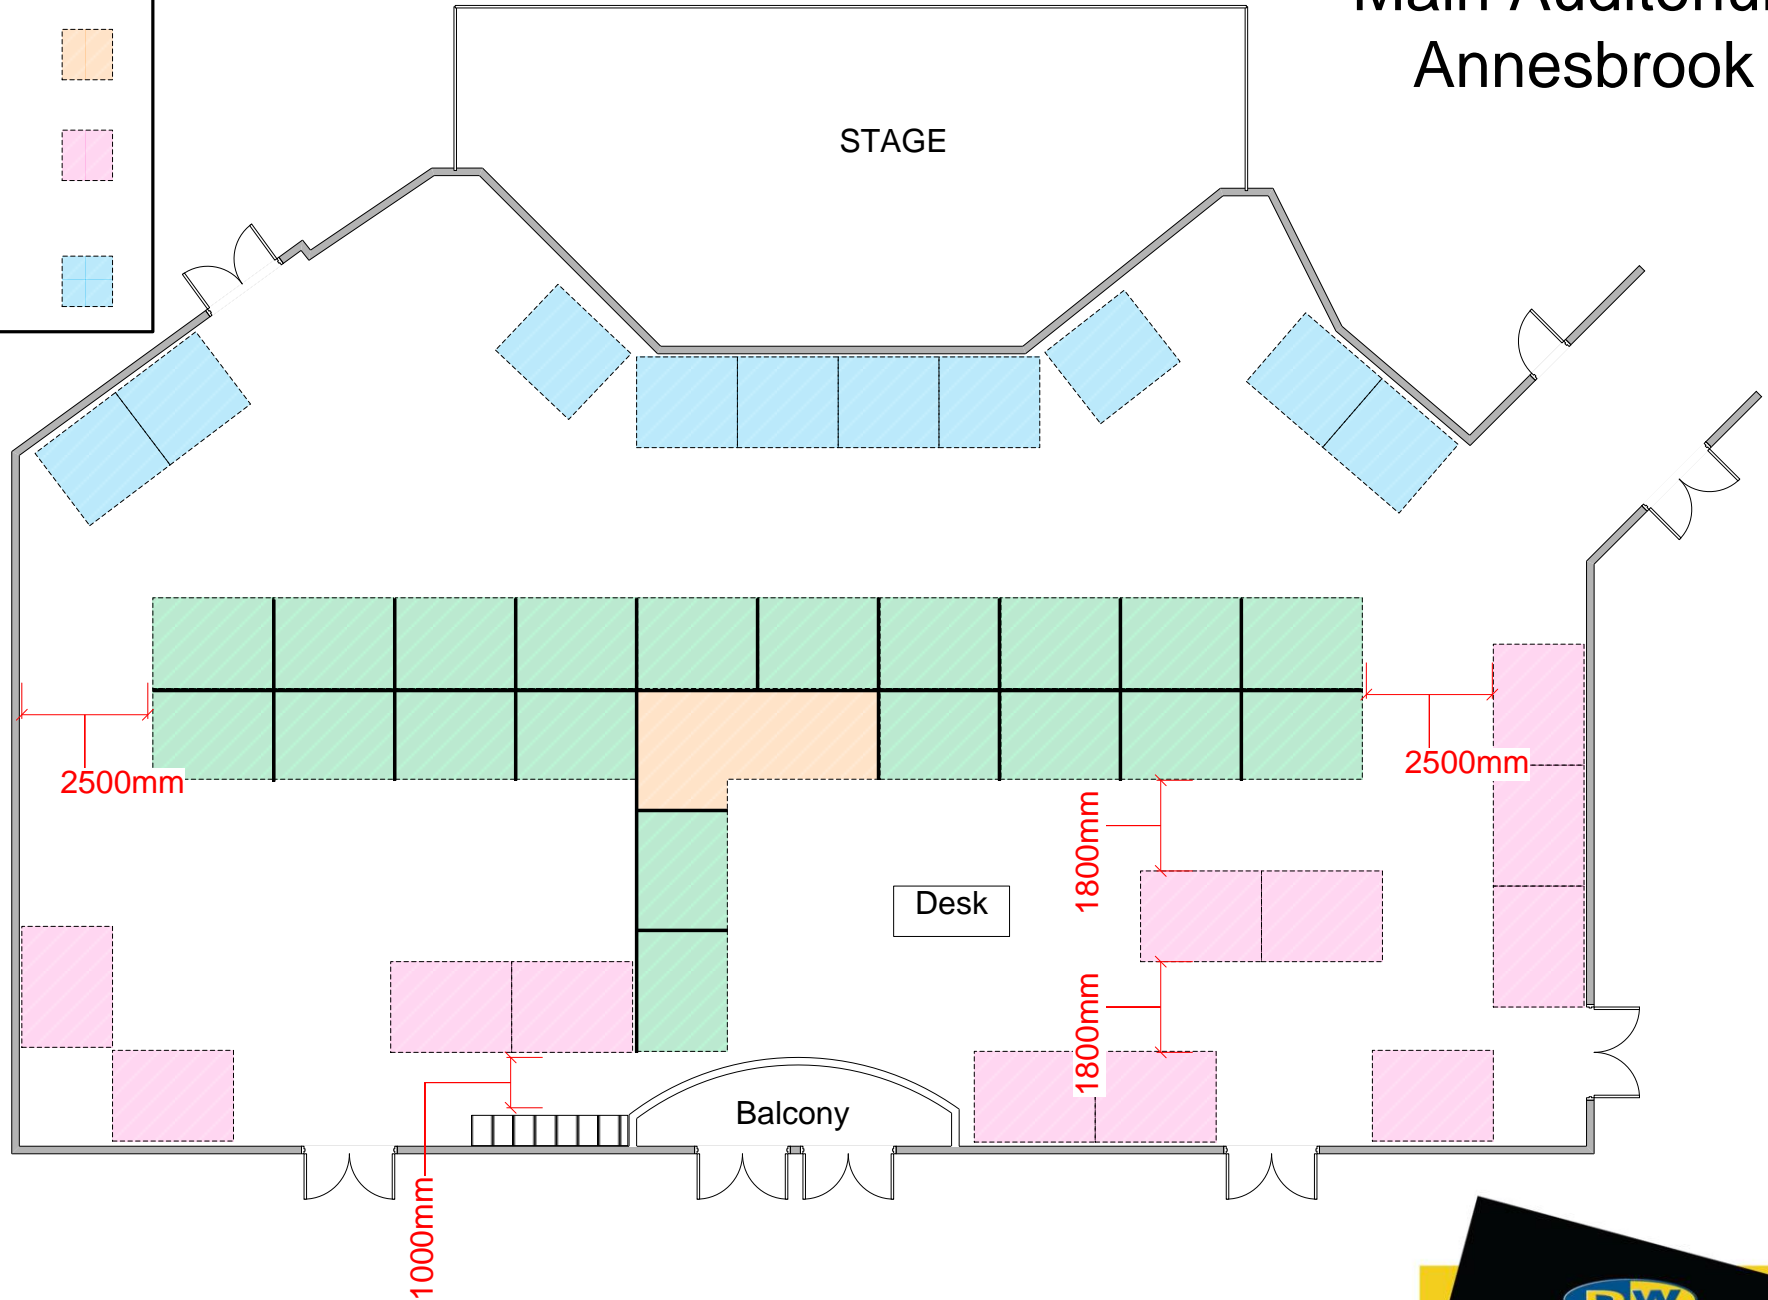

**NELSON  
VENUES**



**DISPLAYWAYS**